


ORTHOPHOTO: NONE

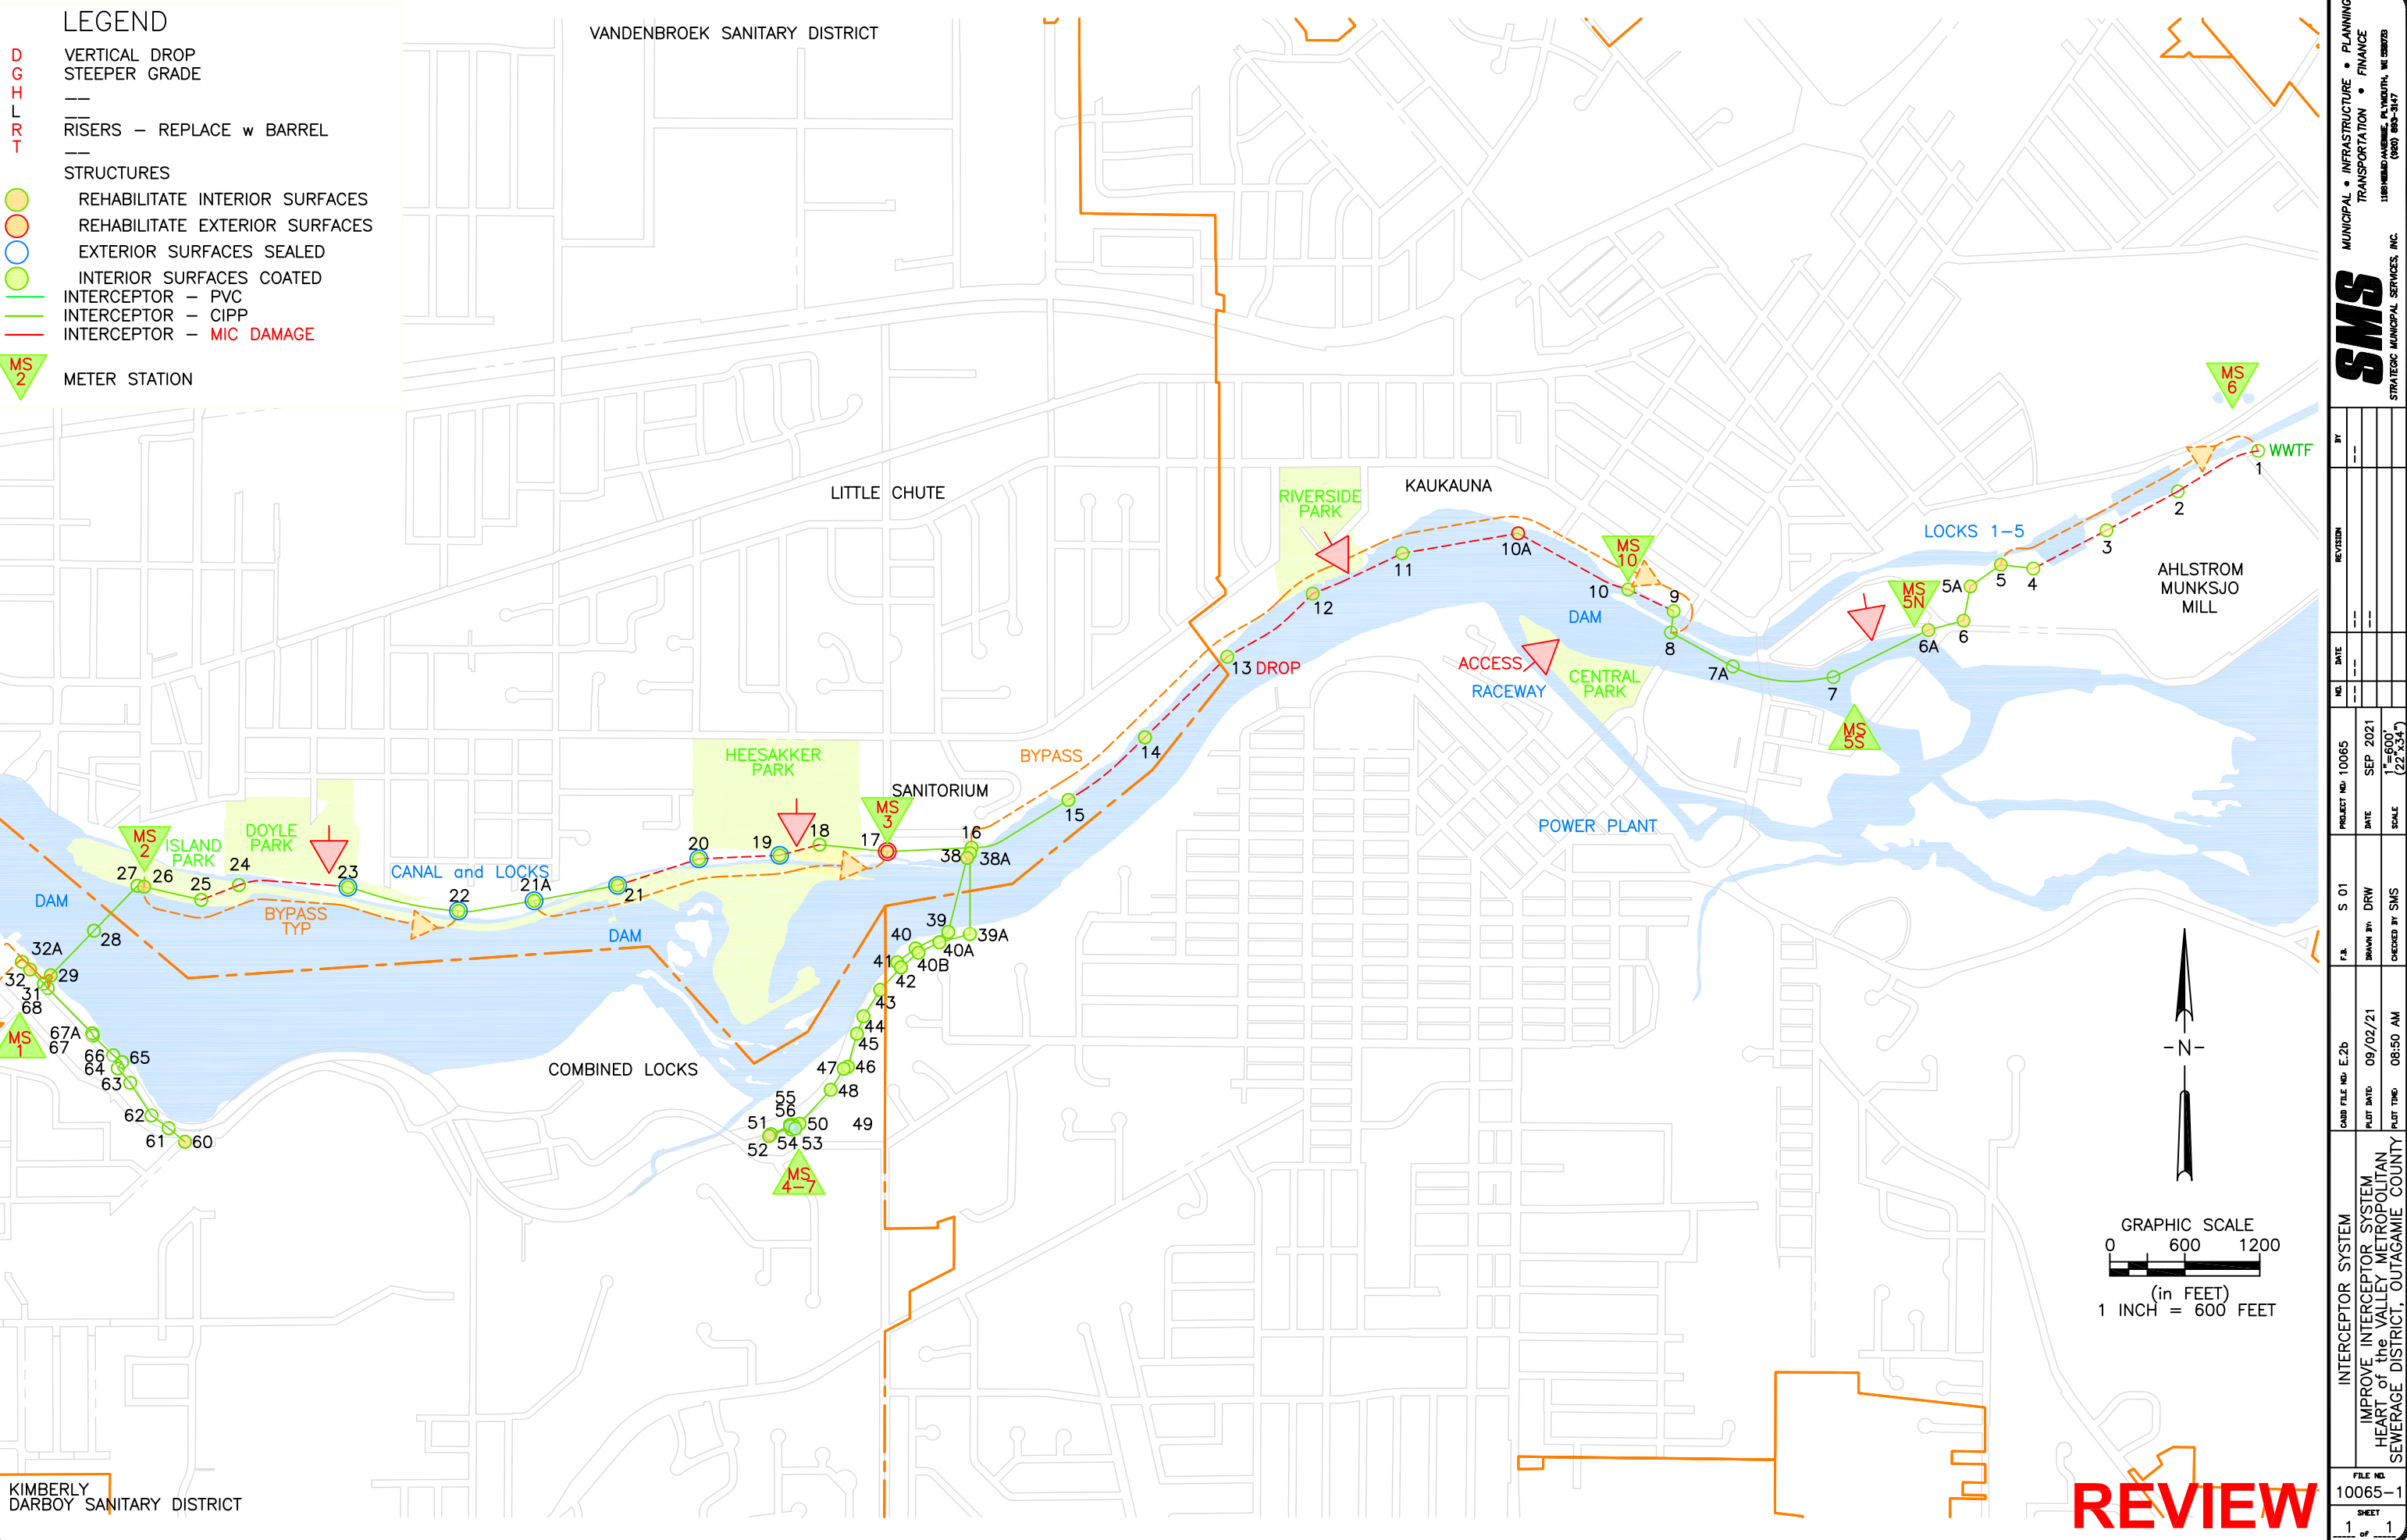

REVIEW

INTERCEPTOR SYSTEM IMPROVE INTERCEPTOR SYSTEM HEART of the VALLEY METROPOLITAN SEWERAGE DISTRICT, OUTAGAMIE COUNTY	FILE NO.	10065-1
	SHEET	1 of 1
	DATE	09/02/21
	PLAT TIME	08:50 AM
PROJECT NO. 10065	DATE	SEP 2021
	SCALE	1"=600' (22"x34")
	NO.	
	DATE	
BY	REVISION	
MUNICIPAL • INFRASTRUCTURE • PLANNING TRANSPORTATION • FINANCE 1180 MIDLAND AVE., PL. 100TH, WISCONSIN 54987 (920) 885-3147	SMS	
	STRATEGIC MUNICIPAL SERVICES, INC.	